




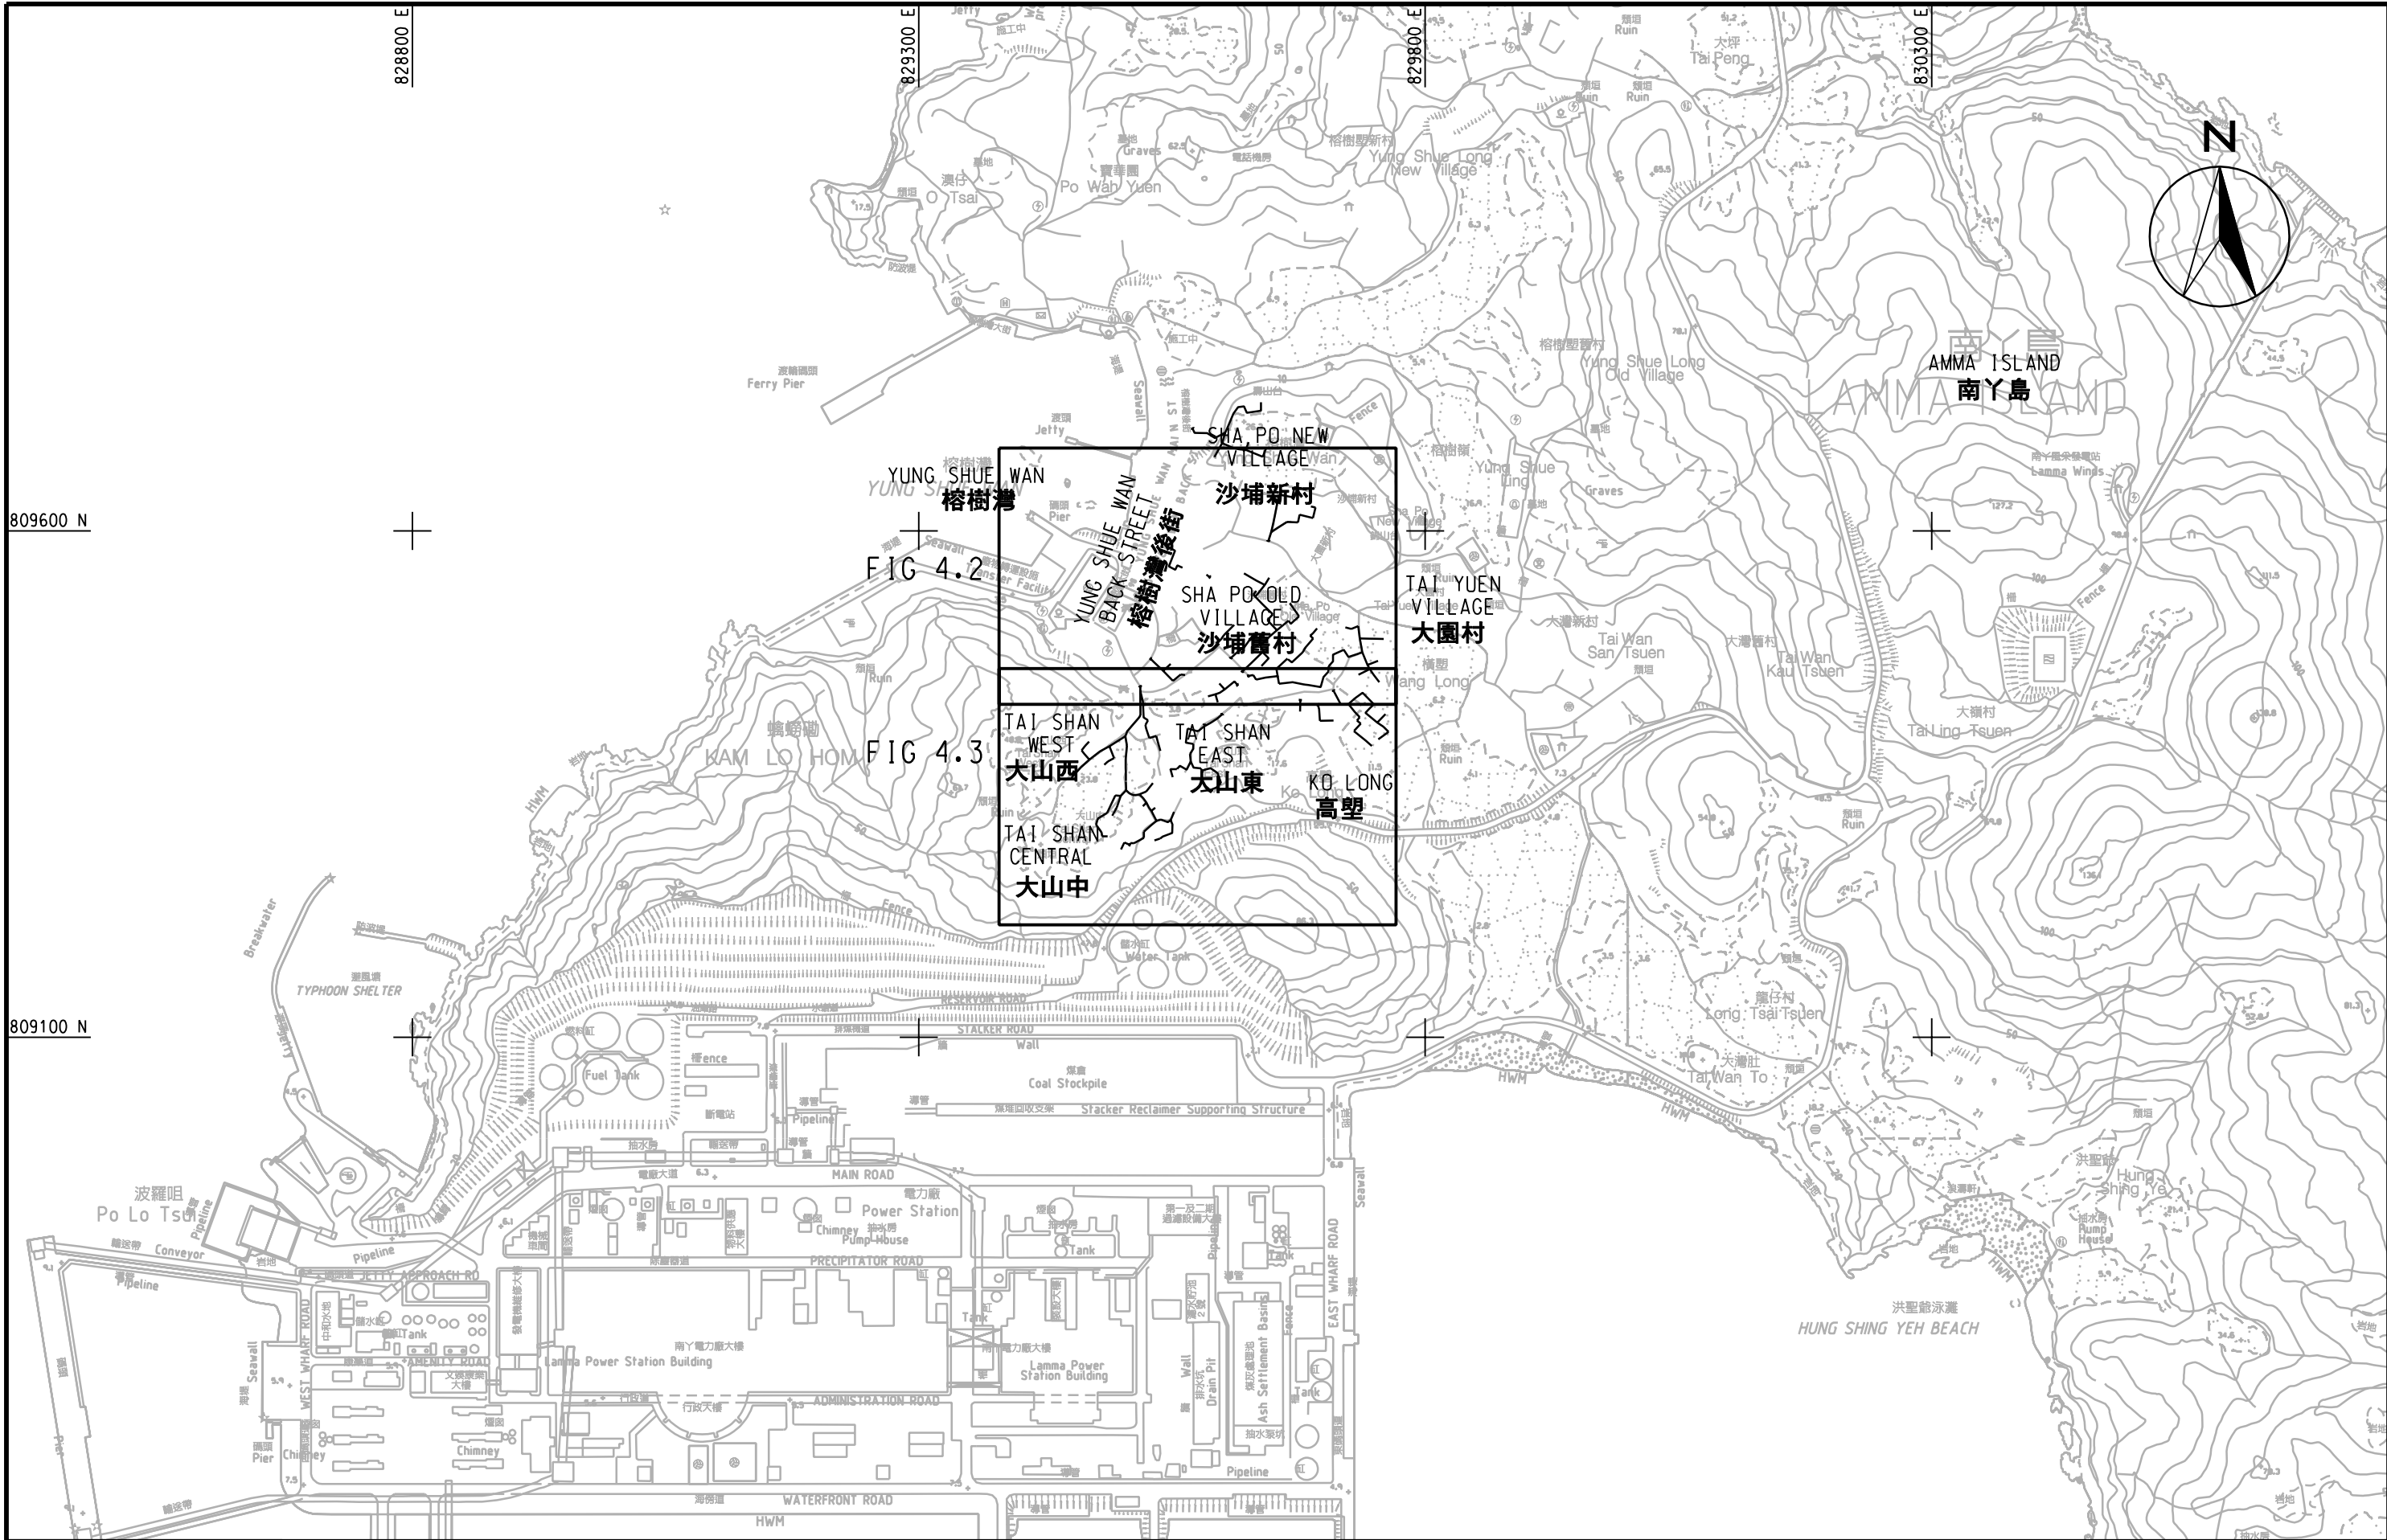


OUTLYING ISLANDS SEWERAGE STAGE 2 - LAMMA VILLAGE SEWERAGE PHASE 2

離島污水收集系統第 2 階段 - 南丫鄉村污水收集系統第 2 期

SEWERAGE LAYOUT PLAN (SHA PO NEW VILLAGE, SHA PO OLD VILLAGE, YUNG SHUE WAN BACK STREET, TAI SHAN WEST, TAI SHAN EAST, TAI SHAN CENTRAL, KO LONG (PART), TAI YUEN VILLAGE (PART))

污水收集系統設計圖(沙埔新村,沙埔舊村,榕樹灣後街,大山西,大山東,大山中,高壆(部分)及大園村部分))


SCALE	A3 1 : 6000	DATE	MAY 2011
CHECK	-	DRAWN	GHX
JOB No.	60040941	DRAWING No.	FIG 4.1
		REV	-

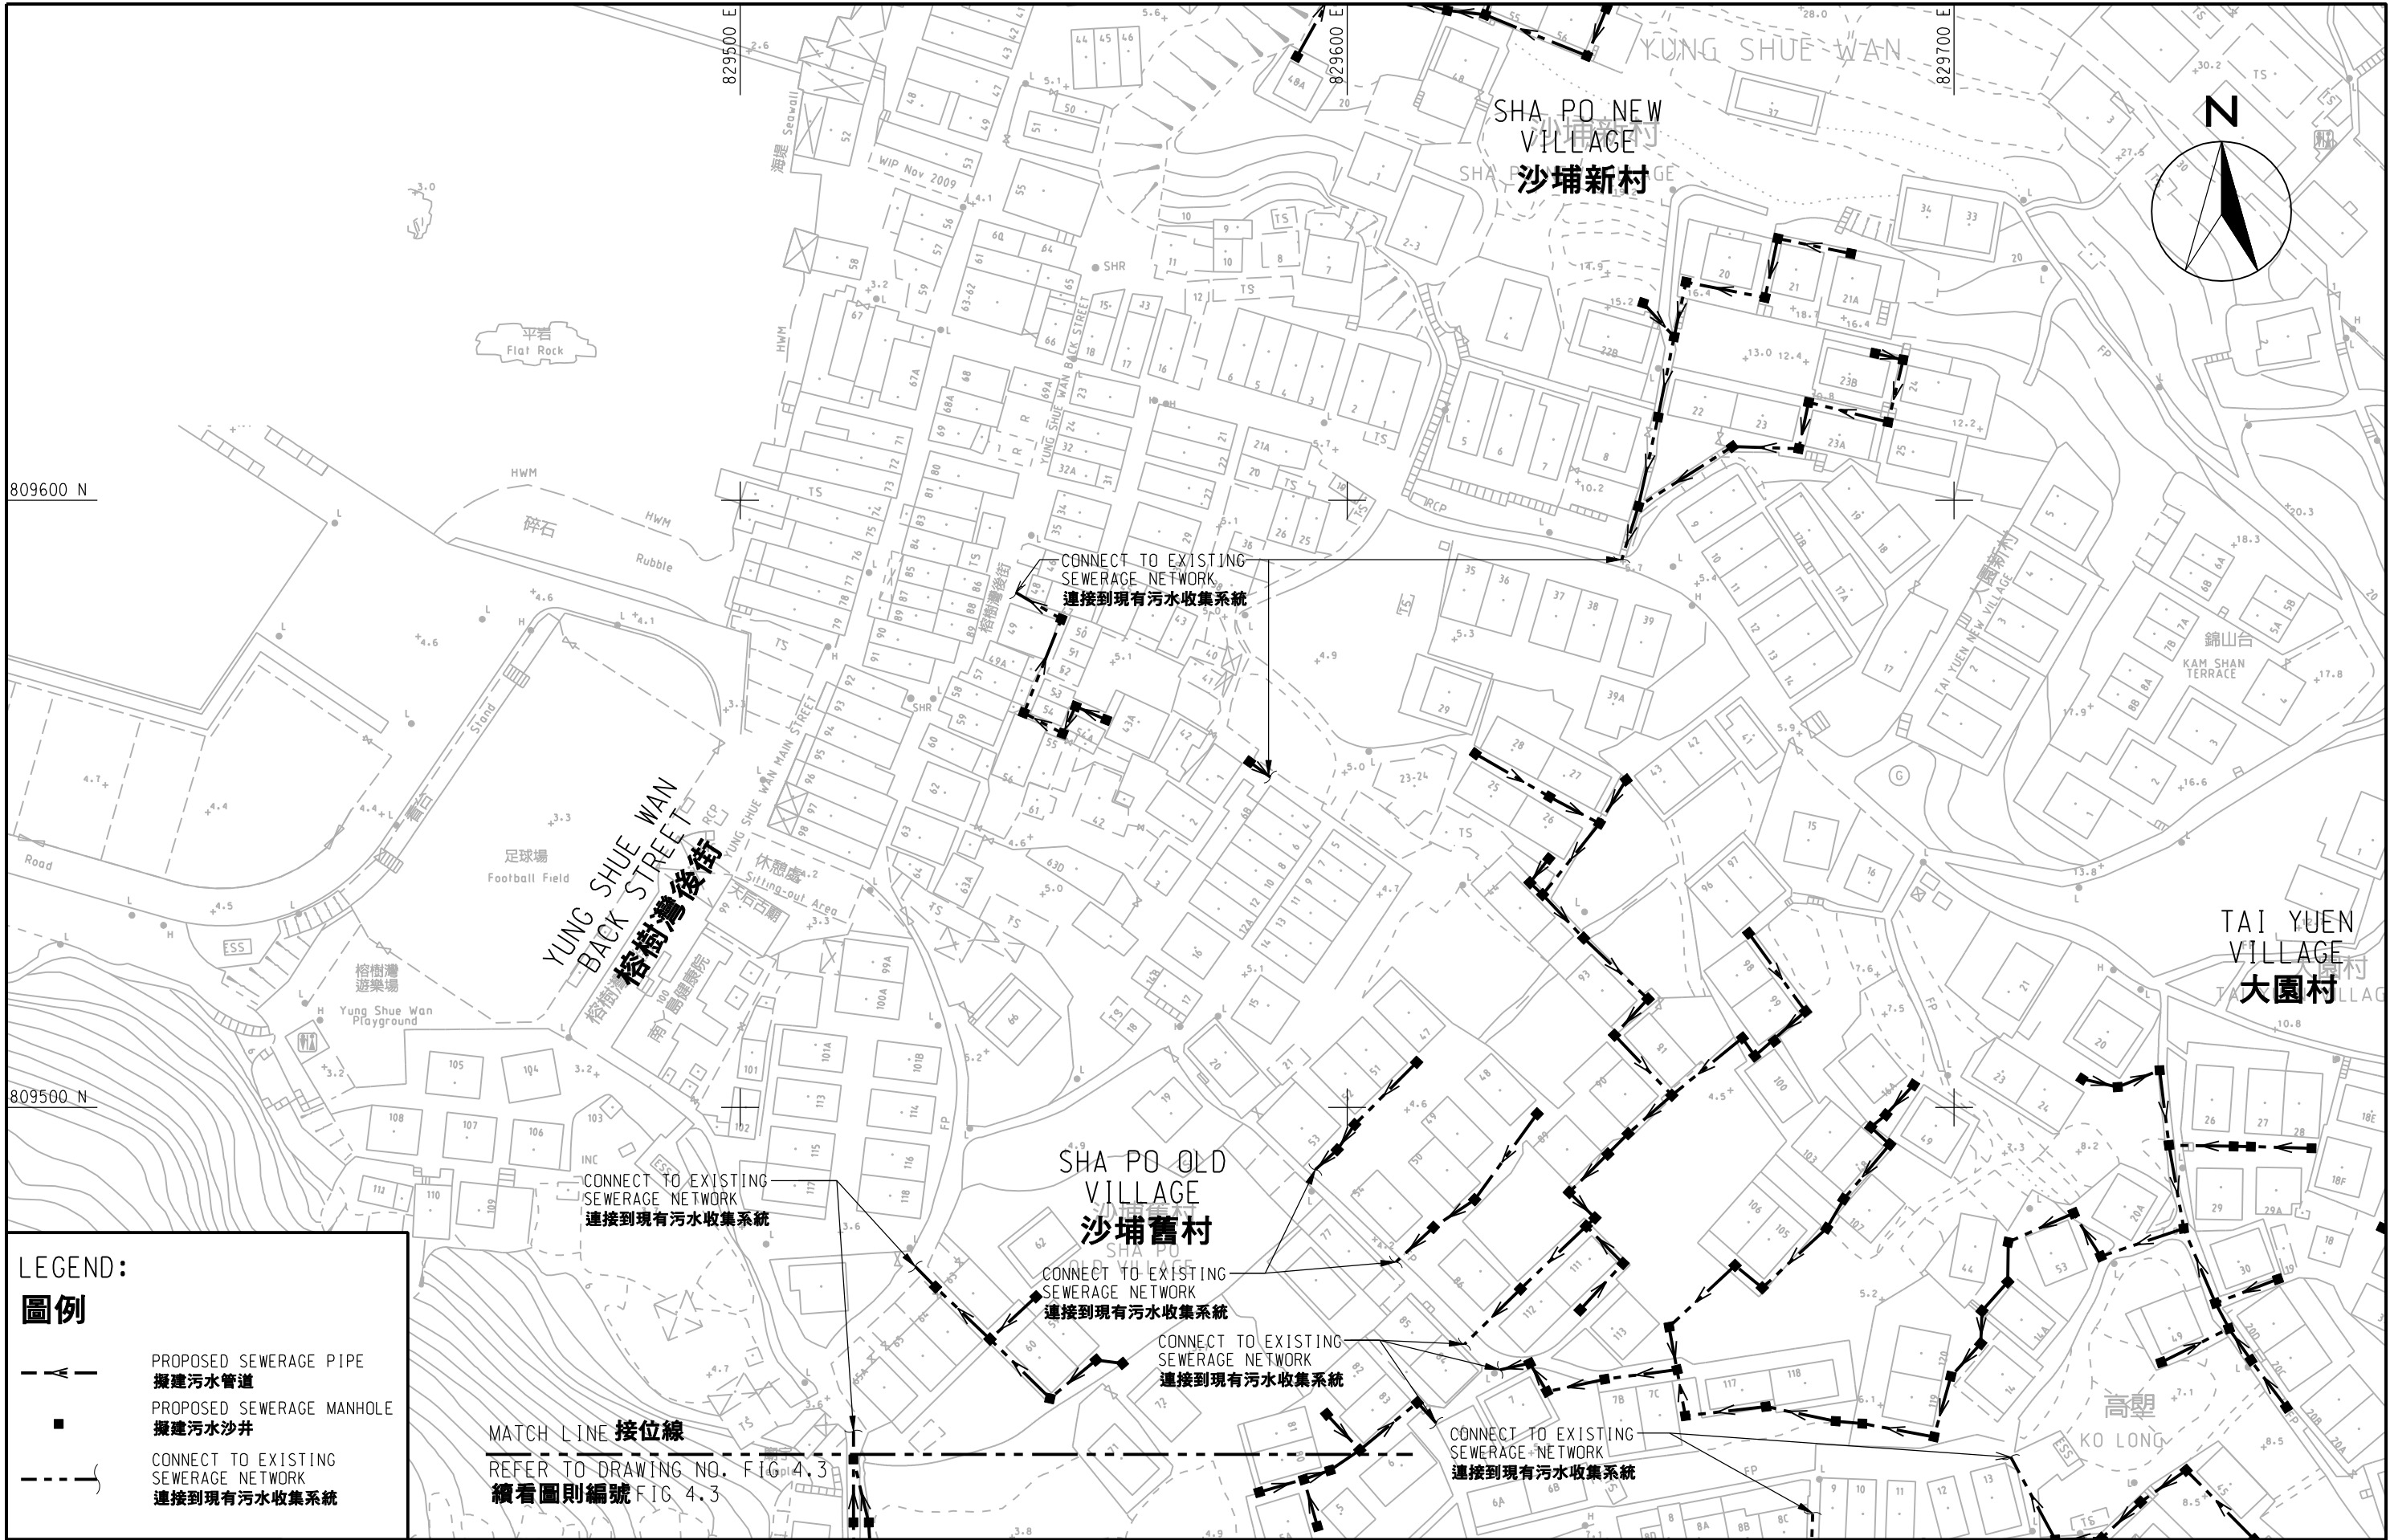

LEGEND:
圖例

- PROPOSED SEWERAGE PIPE
擬建污水管道
- PROPOSED SEWERAGE MANHOLE
擬建污水沙井
- CONNECT TO EXISTING SEWERAGE NETWORK
連接到現有污水收集系統

	OUTLYING ISLANDS SEWERAGE STAGE 2 - LAMMA VILLAGE SEWERAGE PHASE 2 離島污水收集系統第 2 階段 - 南丫鄉村污水收集系統第 2 期				SCALE	A3 1 : 1000	DATE	MAY 2011
	SEWERAGE LAYOUT PLAN (SHA PO NEW VILLAGE, SHA PO OLD VILLAGE, YUNG SHUE WAN BACK STREET, TAI SHAN WEST, TAI SHAN EAST, TAI SHAN CENTRAL, KO LONG (PART), TAI YUEN VILLAGE (PART))				CHECK	-	DRAWN	GHX
	污水收集系統設計圖(沙埔新村,沙埔舊村,榕樹灣後街,大山西,大山東,大山中,高壘(部分)及大園村部分)				JOB No.	60040941	DRAWING No.	FIG 4.2
	SHEET 1 OF 2 全二張,其一				REV -			

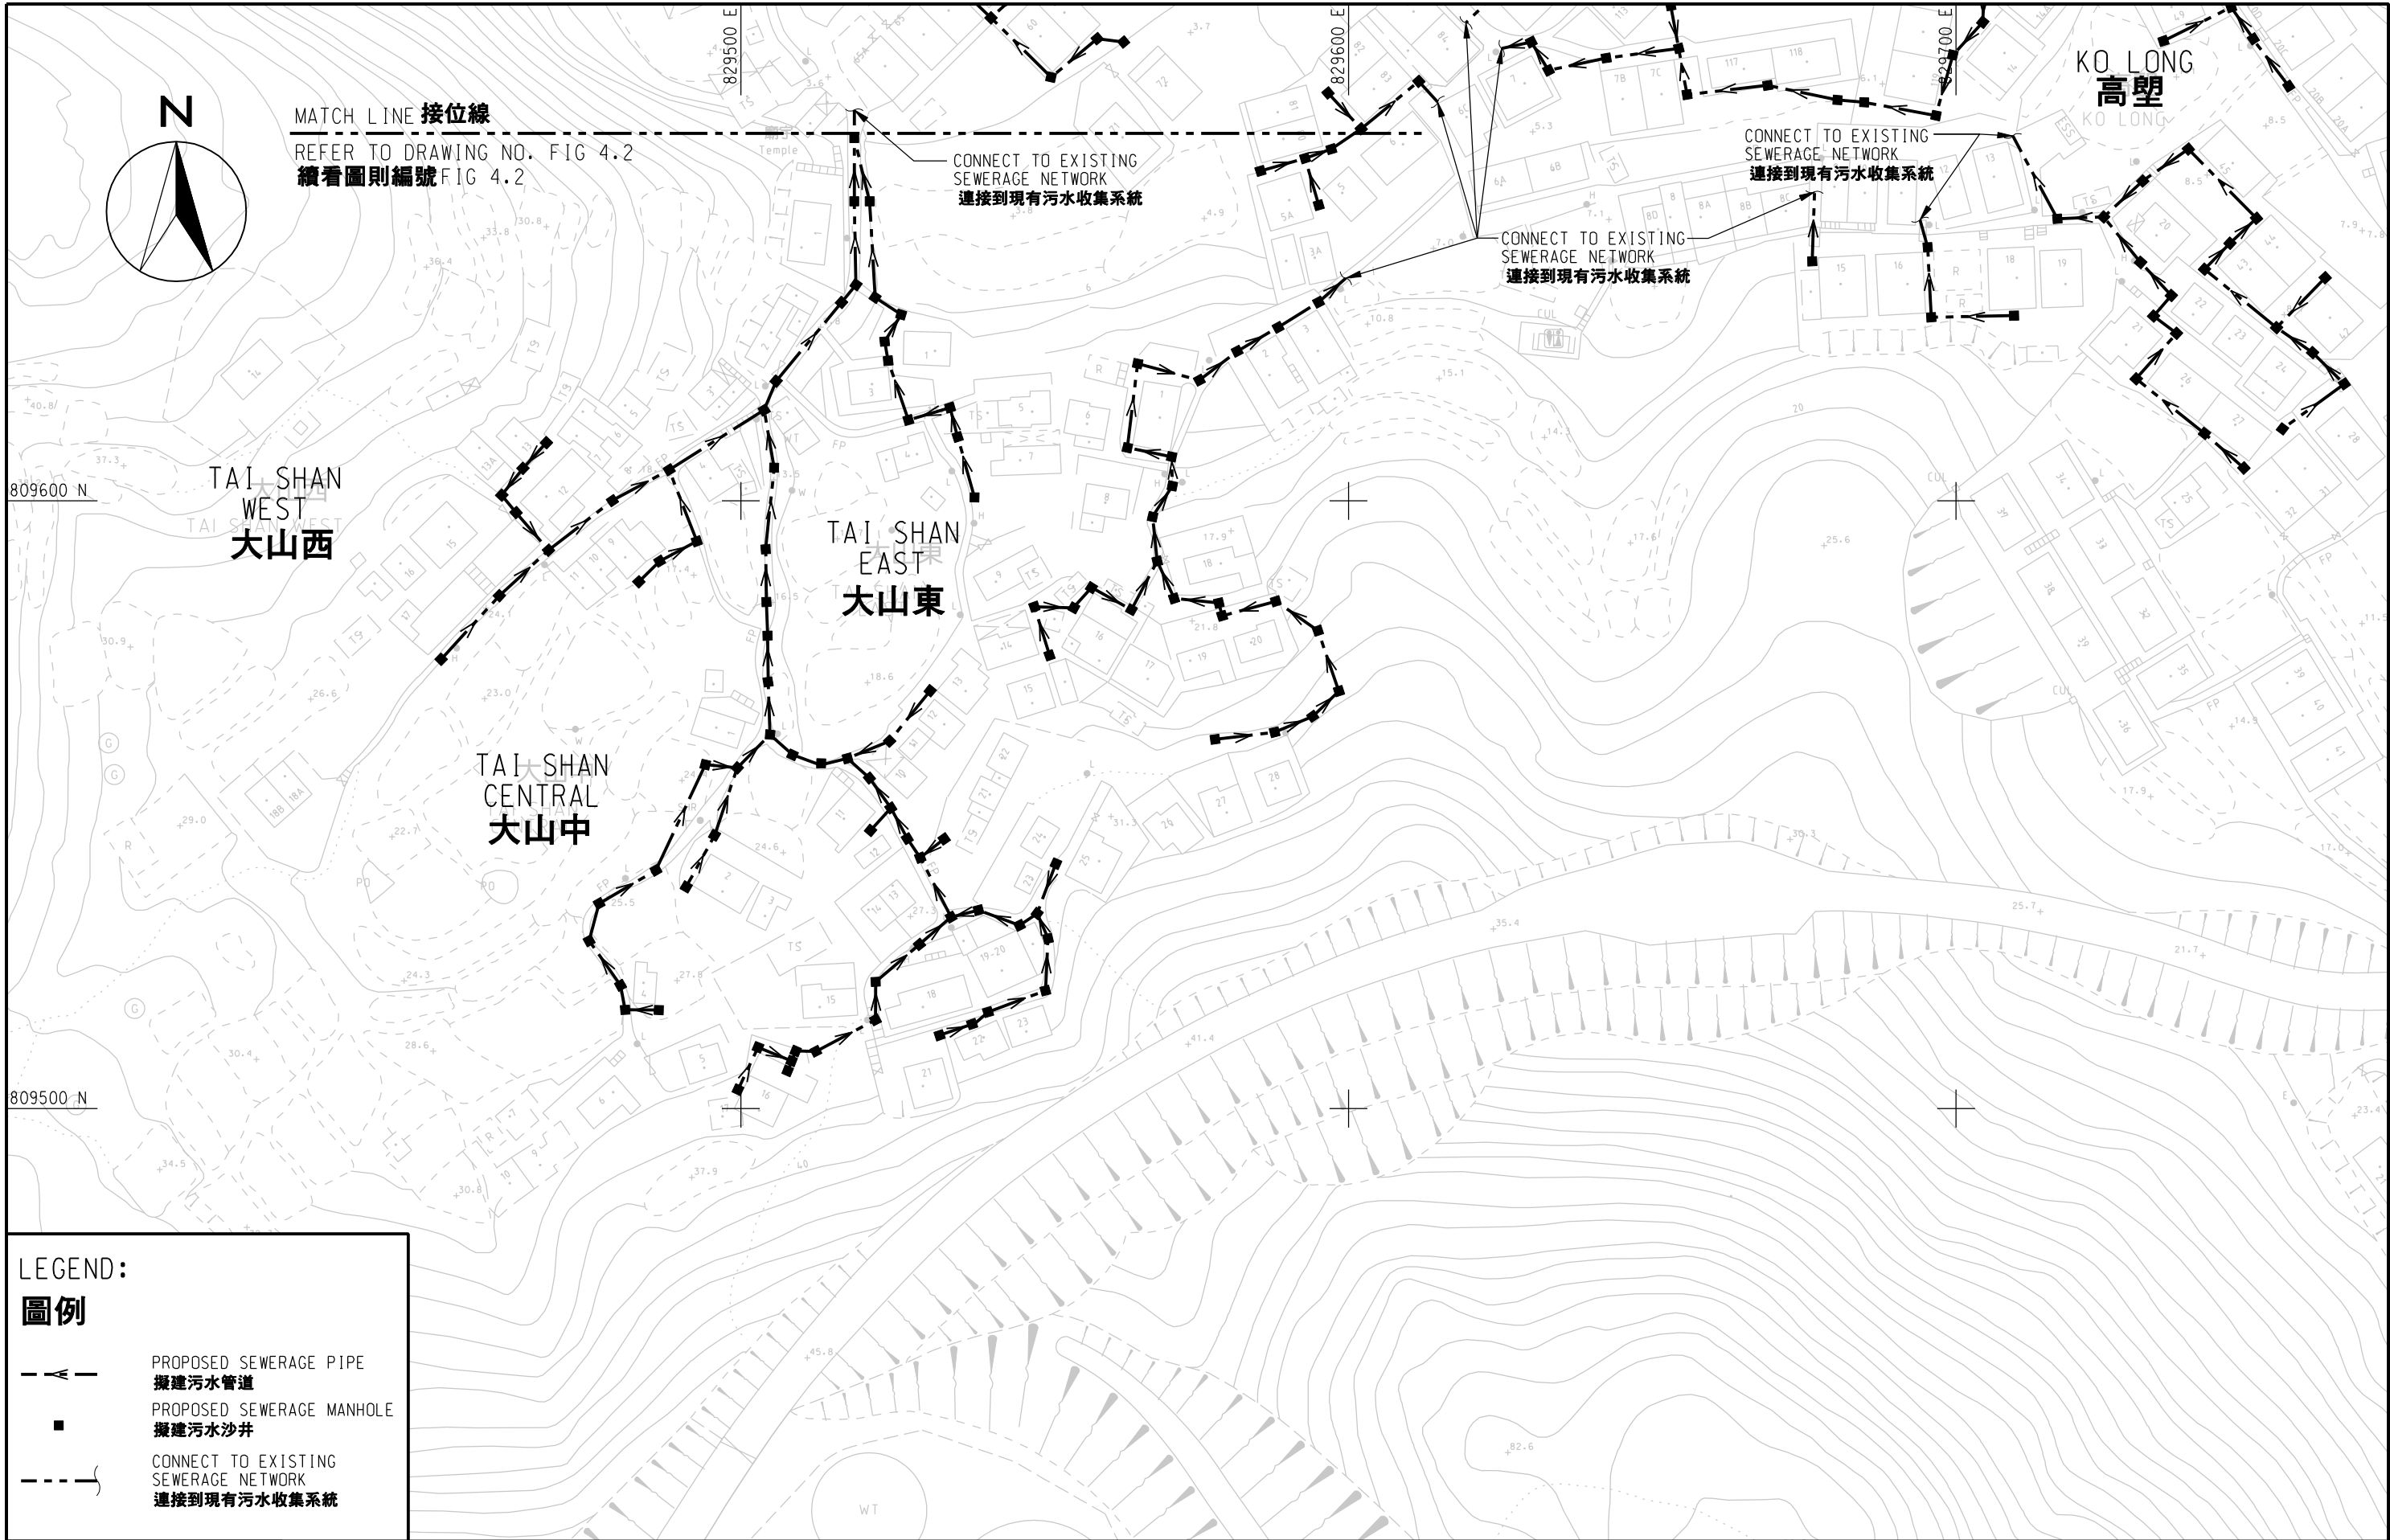

LEGEND:
圖例

— A — PROPOSED SEWERAGE PIPE
擬建污水管道

■ PROPOSED SEWERAGE MANHOLE
擬建污水沙井

- - -) CONNECT TO EXISTING SEWERAGE NETWORK
連接到現有污水收集系統

	OUTLYING ISLANDS SEWERAGE STAGE 2 - LAMMA VILLAGE SEWERAGE PHASE 2 離島污水收集系統第 2 階段 - 南丫鄉村污水收集系統第 2 期				SCALE	A3 1 : 1000	DATE	MAY 2011
	SEWERAGE LAYOUT PLAN (SHA PO NEW VILLAGE, SHA PO OLD VILLAGE, YUNG SHUE WAN BACK STREET, TAI SHAN WEST, TAI SHAN EAST, TAI SHAN CENTRAL, KO LONG (PART), TAI YUEN VILLAGE (PART))				CHECK	-	DRAWN	GHX
	污水收集系統設計圖(沙埔新村,沙埔舊村,榕樹灣後街,大山西,大山東,大山中,高壟(部分)及大園村部分))				JOB No.	60040941	DRAWING No.	FIG 4.3
	SHEET 2 OF 2 全二張,其二						REV	-